


DETAIL - SECTION @ RAIL
SCALE: 1-1/2" = 1'-0"

2
A-1

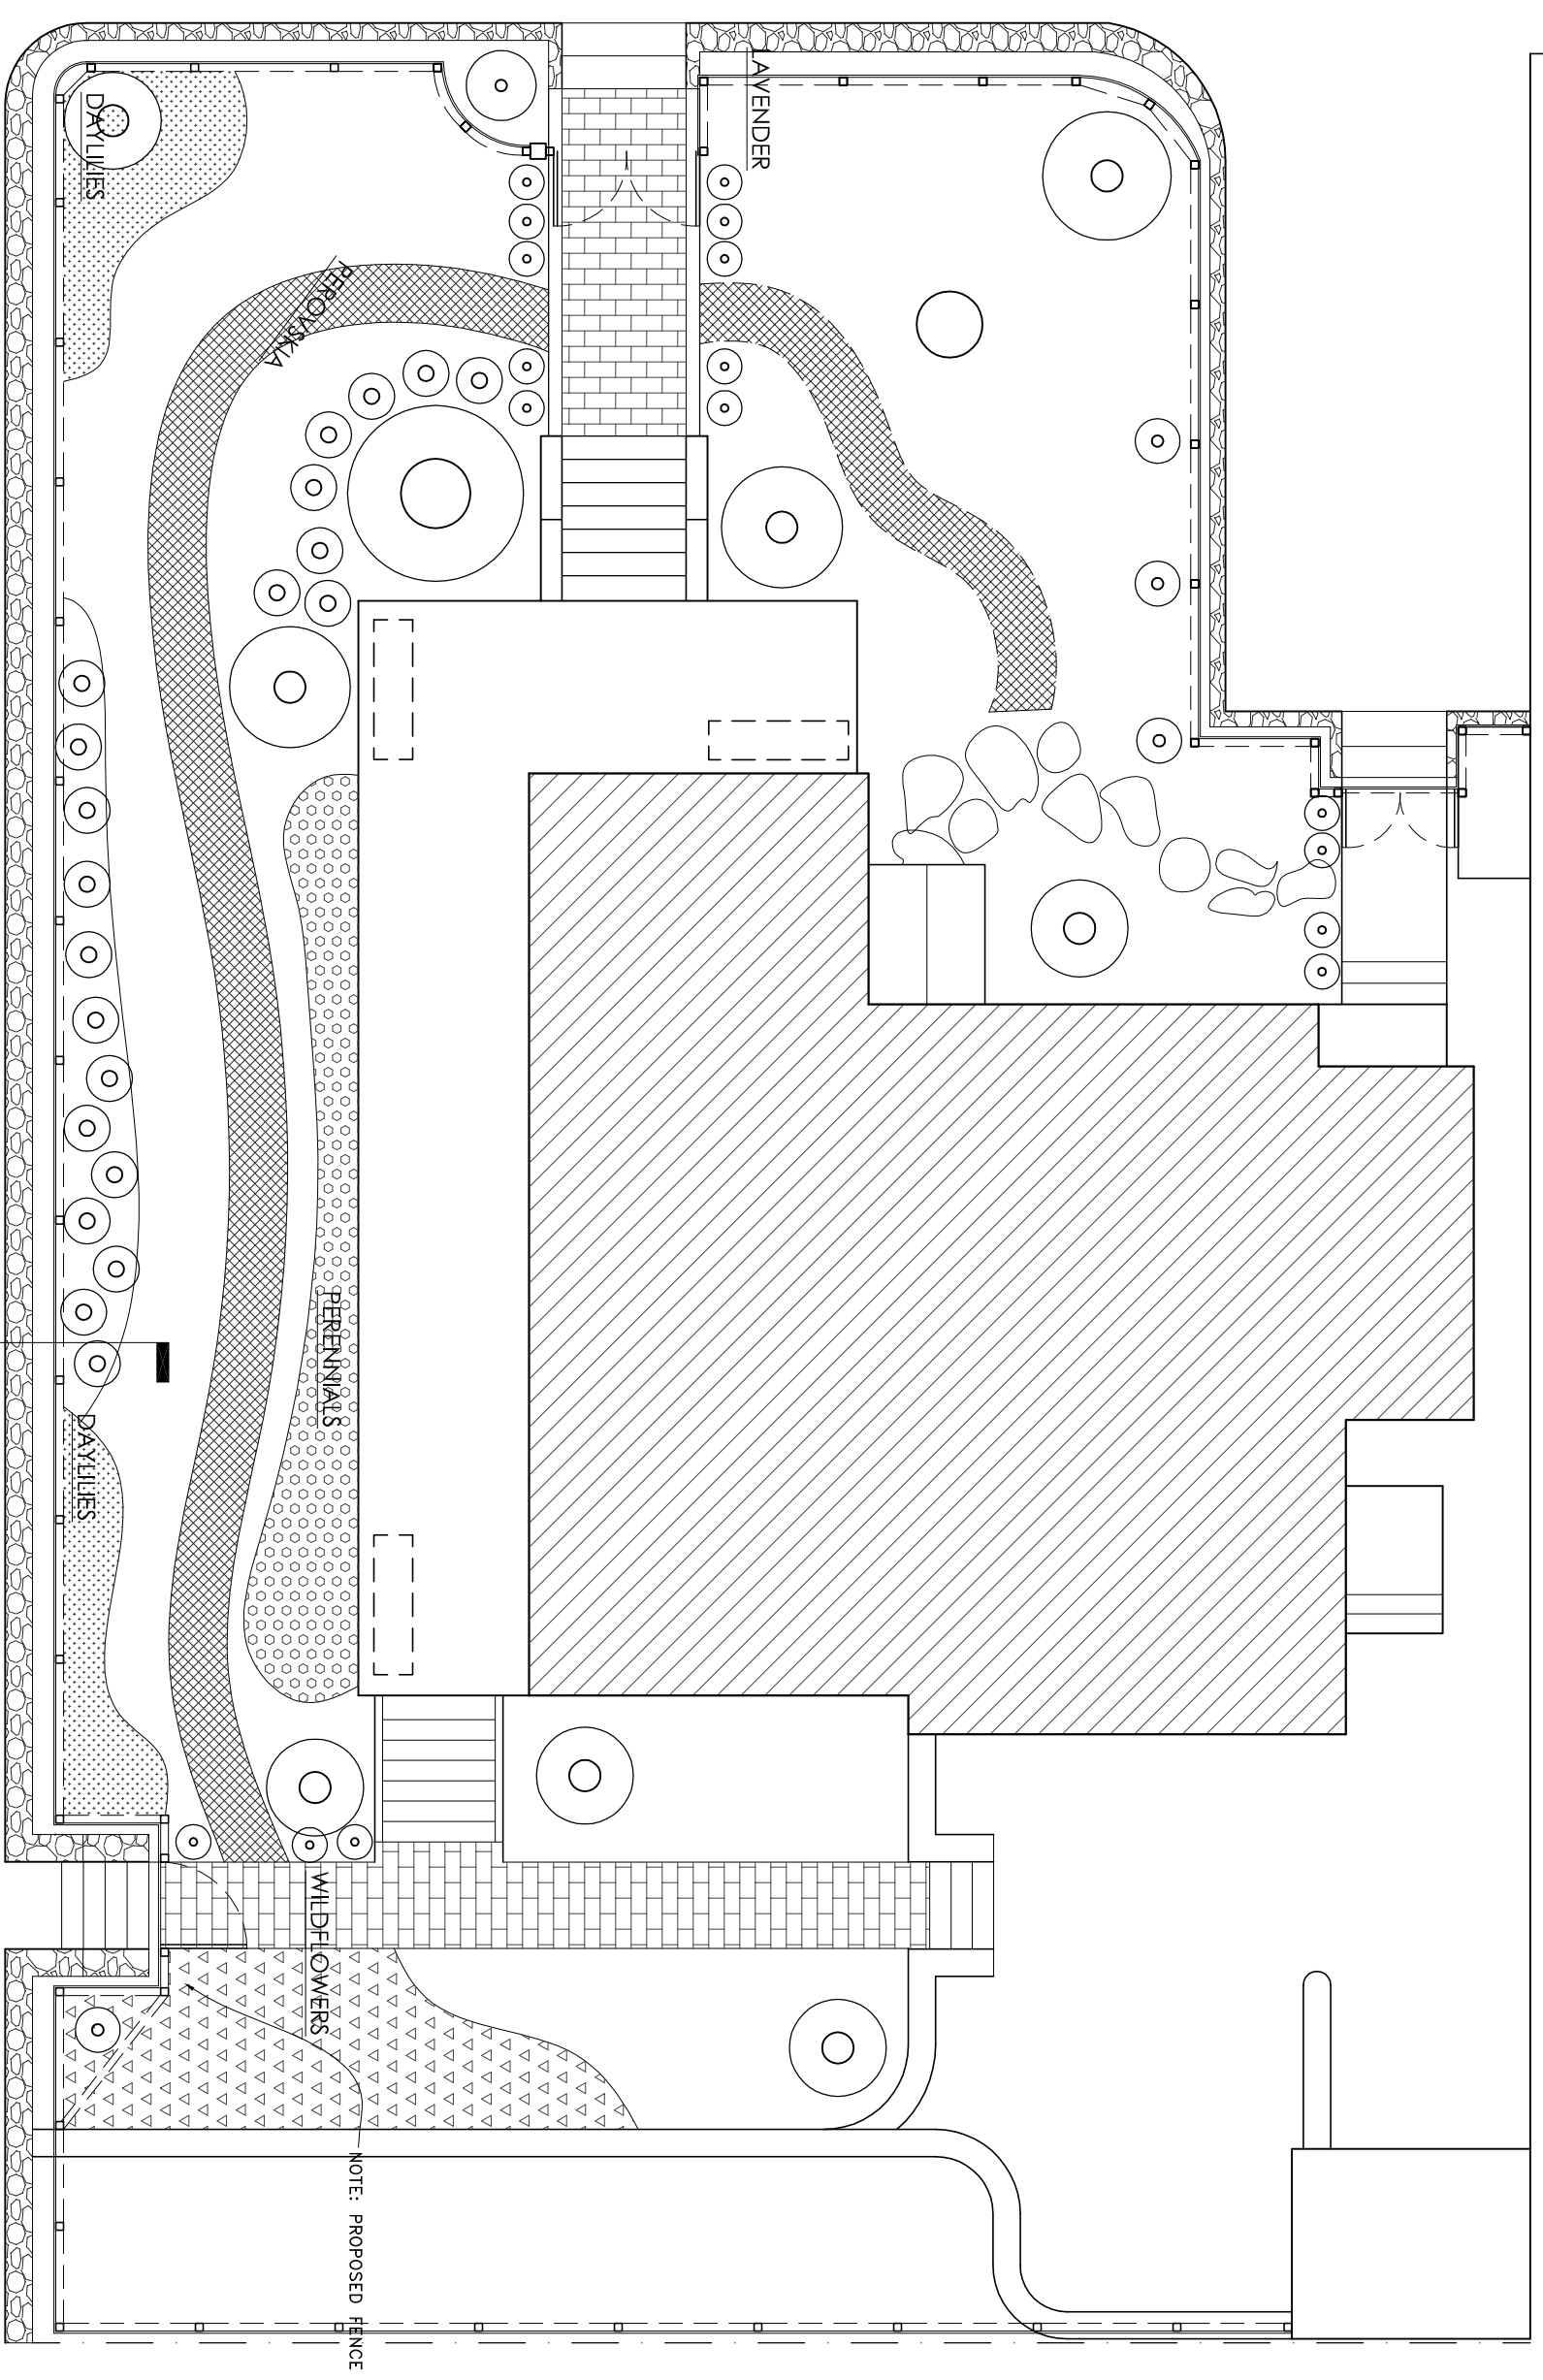

SITE PLAN - EXISTING & PROPOSED - WHEELER ONSET HOUSE
SCALE: 1/8" = 1'-0"

1
A-1



DETAIL - ELEVATION @ RAIL
SCALE: 1-1/2" = 1'-0"

3
A-1

