


DETAIL - ELEVATION @ ROSE TRELLIS - SW CORNER
SCALE: 3/4" = 1'-0"

2
A-2

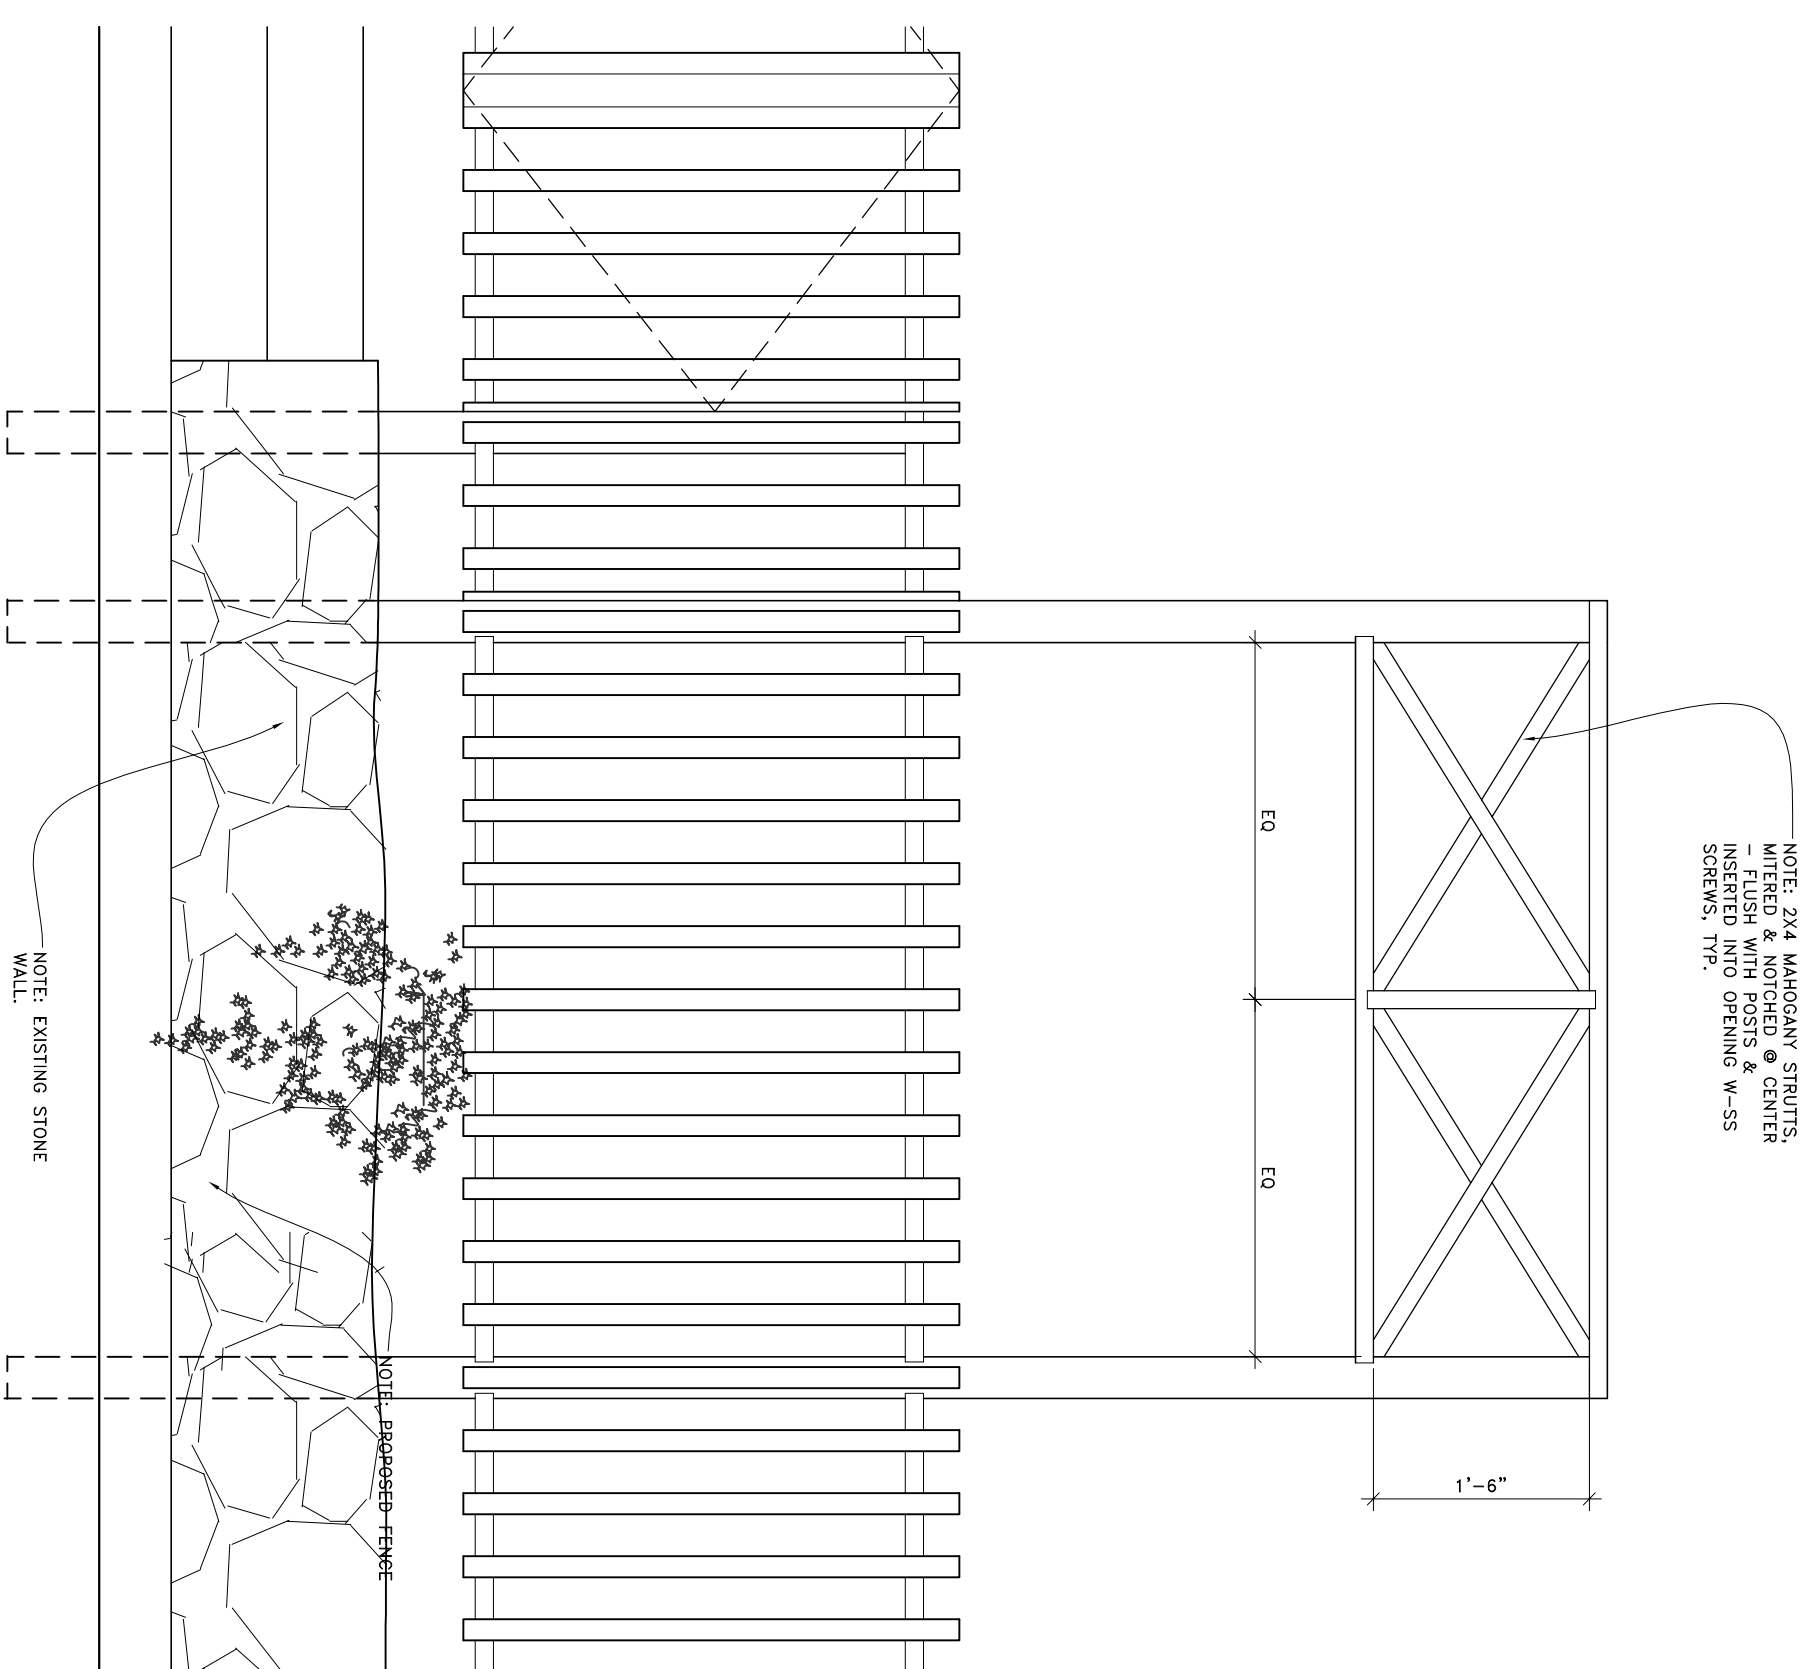

ELEVATION - TRELLIS @ WYSTERIA - NE CORNER
SCALE: 3/4" = 1'-0"

1
A-2