


SPINNEY
-
MEMORIAL
-
LIBRARY

studio2sustain
architects consultants environmental evangelists

Susan Israel AIA LEED AP Principal, 111 Dane Hill Road, Newton, MA 02461, 617.966.8683 p.f., 617.276.2490 c., susan@studio2sustain.com
Kathryn Duff RA Principal, 412 County Street, New Bedford, MA 02740, 508.999.5145 p., 508.999.5183 f., kathryn@studio2sustain.com

SITE
-
GARDENS
-
MEMORIAL WALK

A 1

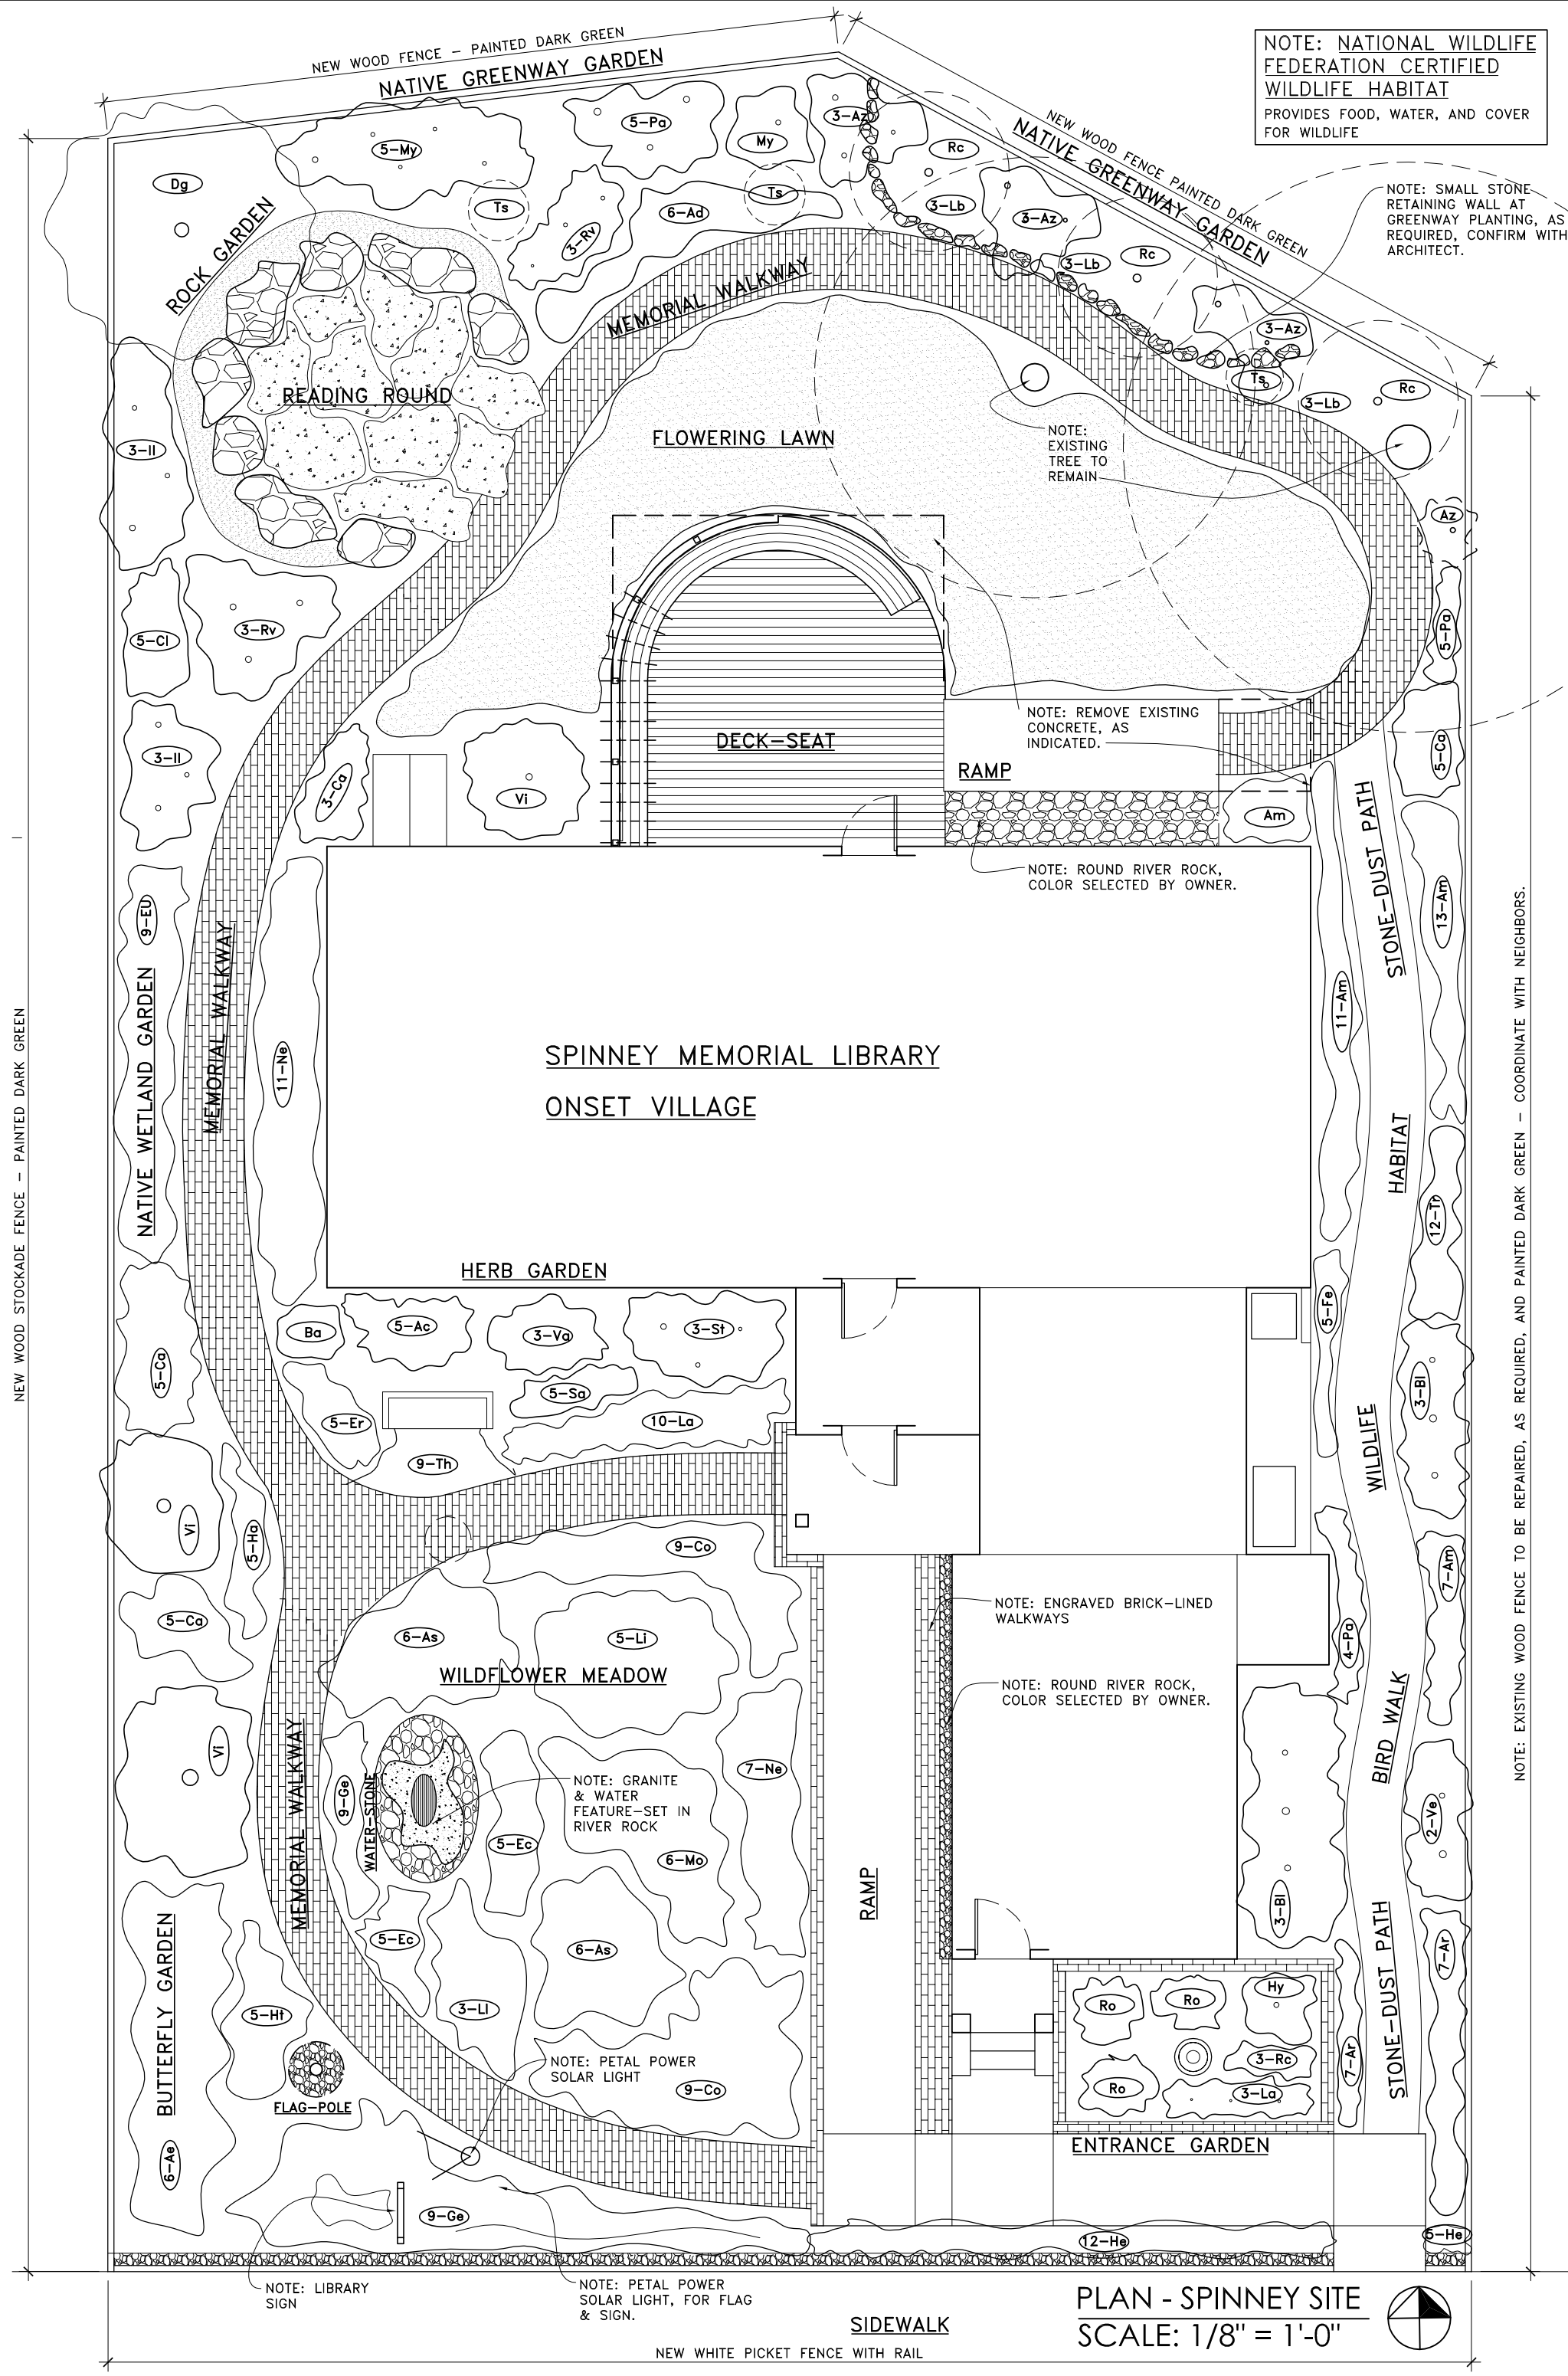

PLAN - SPINNEY SITE
SCALE: 1/8" = 1'-0"

JOB NAME Spinney Library Onset Village, Wareham, Ma			
Plant List Phase 2 7-12-12			
KEY	QTY	SPECIES	SIZE
Native Wetland Garden and Greenway Garden			
My	6	<i>Myrica pensylvanica</i> Bayberry	5 gal
Rv	6	<i>Rosa virginiana</i>	2 gal
Ca	8	<i>Calamagrotis</i> Karl Foerster	1 gal
Eu	9	<i>Eupatorium maculatum</i> Joe Pye Weed	1 gal
Dg	1	<i>Cornus florida</i> hybrid Cherokee Princess Dogwood	2-2.5" cal
Rc	3	<i>Juniperus virginiana</i> Red Cedar	5-6'
Az	10	Azalea mix	3 gal
Vi	1	<i>Viburnum Chicago Lustre</i>	5 gal
Il	6	<i>Ilex glabra</i> Compacta	5 gal
Ne	11	<i>Nepeta</i> Pink Cat Catmint	1 gal
Pa	5	<i>Panicum virgatum</i>	1 gal
Ts	3	<i>Hydrangea</i> Twist and Shout relocate on site	
Cl	5	<i>Clethra alnifolia</i> Summer sweet	5 gal
Lb	9	<i>Vaccinium angustifolium</i> low bush blueberries	1 gal
Ad	6	<i>Adiantum pedatum</i> Maidenhair Fern	1 gal
Bird Walk			
Bl	3	<i>Vaccinium</i> Top Hat Half High Blueberries	3 gal
Bl	3	<i>Vaccinium</i> Northland Half High Blueberries	3 gal
Am	31	<i>Ammophila breviflora</i> American Beach grass	4" pot
Pa	4	<i>Panicum virgatum</i>	1 gal
Ve	2	<i>Ilex verticillata</i> winterberry	3 gal
Fe	5	<i>Matteuccia pensylvanica</i> American Ostrich Fern	1 gal
Tr	12	<i>Tiarella cordifolia</i> Foam Flower	1 gal
Rock Garden and Reading Round			
	9	<i>Campanula</i> White Chips	4" pot
	9	<i>Veronica repens</i>	4" pot
	9	<i>Saxifraga bronchialis</i>	4" pot
	24	<i>Sagina subulata</i> 'Verna'	4" pot
Fe	5	<i>Matteuccia pensylvanica</i> American Ostrich Fern	1 gal
Flowering Lawn approx. 600 sq ft			
	300	<i>Chamaemelum nobile</i> (Roman Chamomile)	4" pot
	100	<i>Fragaria vesca</i> 'Rugens Improved' strawberry	4" pot
	100	<i>Achillea tomentosa</i> 'Lemon'	4" pot
	100	<i>Isotoma fluviatilis</i> (Blue Star Creeper)	4" pot

JOB NAME Spinney Library Onset Village, Wareham, Ma			
Plant List Phase 1 7-12-12			
KEY	QTY	SPECIES	SIZE
Entrance Garden			
Ro	3	<i>Rosa Double Knockout</i> red rose bush	3 gal
He	17	<i>Hemerocallis fulva</i> traditional daylily	1 gal
Hy	1	<i>Buxus Graham Blandy</i> Upright boxwood evergreen	7 gal
Rc	3	<i>Rosa Flower Capet</i> Appleblossum dwarf rose	1 gal
La	3	<i>Lavender Grosso</i>	1 gal
Ar	12	<i>Arctostaphylos uva-ursi</i> bearberry	1 gal
Herb Garden			
La	10	<i>Lavender Grosso</i>	1 gal
Th	18	<i>Thymus Mother of Thyme</i>	1 gal
Ac	5	<i>Achillea Coronation Gold</i> Yarrow sub Moonshine	1 gal
Sa	5	<i>Salvia Blue Hills</i> Sage	1 gal
Va	3	<i>Verbascum Southern Charm</i> mullen	1 gal
St	3	<i>Hypericum Hidcote</i> St. Johns Wort	2 gal
Er	5	<i>Erica Mediterranean</i> Pink evergreen	2 gal
Ba	1	<i>Juniperus Blue Arrow</i>	4-5'
Butterfly Garden and Wildflower Meadow			
Ae	6	<i>Abelia x grandiflora</i>	3 gal
Mo	6	<i>Monarda Marshalls Delight</i> Bee Balm	1 gal
As	12	<i>Asclepias tuberosa</i> Butterfly Weed	1 gal
Co	18	<i>Coreopsis verticillata</i> Moonbeam	1 gal
Ec	10	<i>Echinacea purpurea</i> Cone Flower	1 gal
Li	8	<i>Liatris spicata</i> Kobold	1 gal
Ne	7	<i>Nepeta</i> Pink Cat Catmint	1 gal
Vi	2	<i>Viburnum Chicago Lustre</i>	5 gal
Ge	18	<i>Geranium Rozanne</i>	1 gal
Ca	5	<i>Calamagrotis</i> Karl Foerster	1 gal
Ha	5	<i>Erica Med. White Silberschmeize</i>	2 gal
Ht	5	<i>Calluna Robert Chapman</i>	1 gal

PLANT LISTS
NO SCALE

PLAN - SPINNEY SITE
SCALE: 1/8" = 1'-0"

2
A-1

1
A-1

